


N:\0300.22014\000\dwg\Onanda Uplands - Presentation.dwg, 8/21/2023, 3:40:28 PM, tfromberger

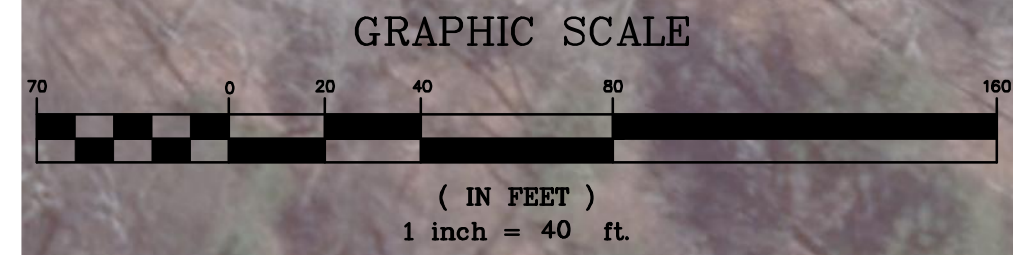

S.B.L.#154.00-1-2.1  
N/F: TOWN OF CANANDAIGUA  
L.888 D.PG.303  
4956 COUNTY ROAD 16

S.B.L.#154.00-1-10.11  
N/F: 4943 WEST LAKE ROAD LLC  
L.1436 D.PG.817  
COUNTY ROAD 16

DRAWING ALTERATION  
THE FOLLOWING IS AN EXCERPT FROM THE NEW YORK EDUCATION LAW ARTICLE 145 SECTION 7209 AND APPLIES TO THIS DRAWING:  
"IT IS A VIOLATION OF THIS LAW FOR ANY PERSON UNLESS HE IS ACTING UNDER THE DIRECTION OF A LICENSED PROFESSIONAL ENGINEER OR LAND SURVEYOR TO ALTER AN ITEM IN ANY WAY IF AN ITEM BEARING THE SEAL OF AN ENGINEER OR LAND SURVEYOR IS ALTERED. THE ALTERING ENGINEER OR LAND SURVEYOR SHALL AFFIX TO THE ITEM HIS SEAL AND THE NOTATION "ALTERED BY" FOLLOWED BY HIS SIGNATURE AND THE DATE OF SUCH ALTERATION AND A SPECIFIC DESCRIPTION OF THE ALTERATION."

Project Title: <b>ONANDA PARK - UPLAND AREA 4965 COUNTY ROAD 16 CANANDAIGUA, NEW YORK</b>		Drawing Title: <b>CONCEPT SITE PLAN - 8/21/23</b>	
Drawn By: JHT	Checked By: TJF	Scale: 1"=40'	Date: 2/8/2023
No. _____		Revisions and Descriptions	
By _____		Date _____	
Copyright © 2023 MRB Group All Rights Reserved			
 Engineering, Architecture & Surveying, D.P.C. The Culver Road Armory, 145 Culver Road, Suite 101, Rochester, New York 14620 Phone: 585-381-9250 www.mrbgroup.com		Sheet No. <b>G-4</b>	
Project No. <b>0300.22014</b>		of _____	