


FIG. 3		SHEET NO.		PROJECT NO.	
0610.14004.000		145		145	
MRB group Engineering, Architecture, Surveying, P.C. 145 Culver Road, Suite 160, Rochester, New York 14620 585-381-9250 FAX 585-381-1008 www.mrbgroup.com					
Drawn By:	DCA	Date:	Aug 2016		
Scale:	1" = 2,000'				
CANANDAIGUA-FARMINGTON WATER DISTRICT			ONTARIO COUNTY, NEW YORK		
PROPOSED IMPROVEMENTS					

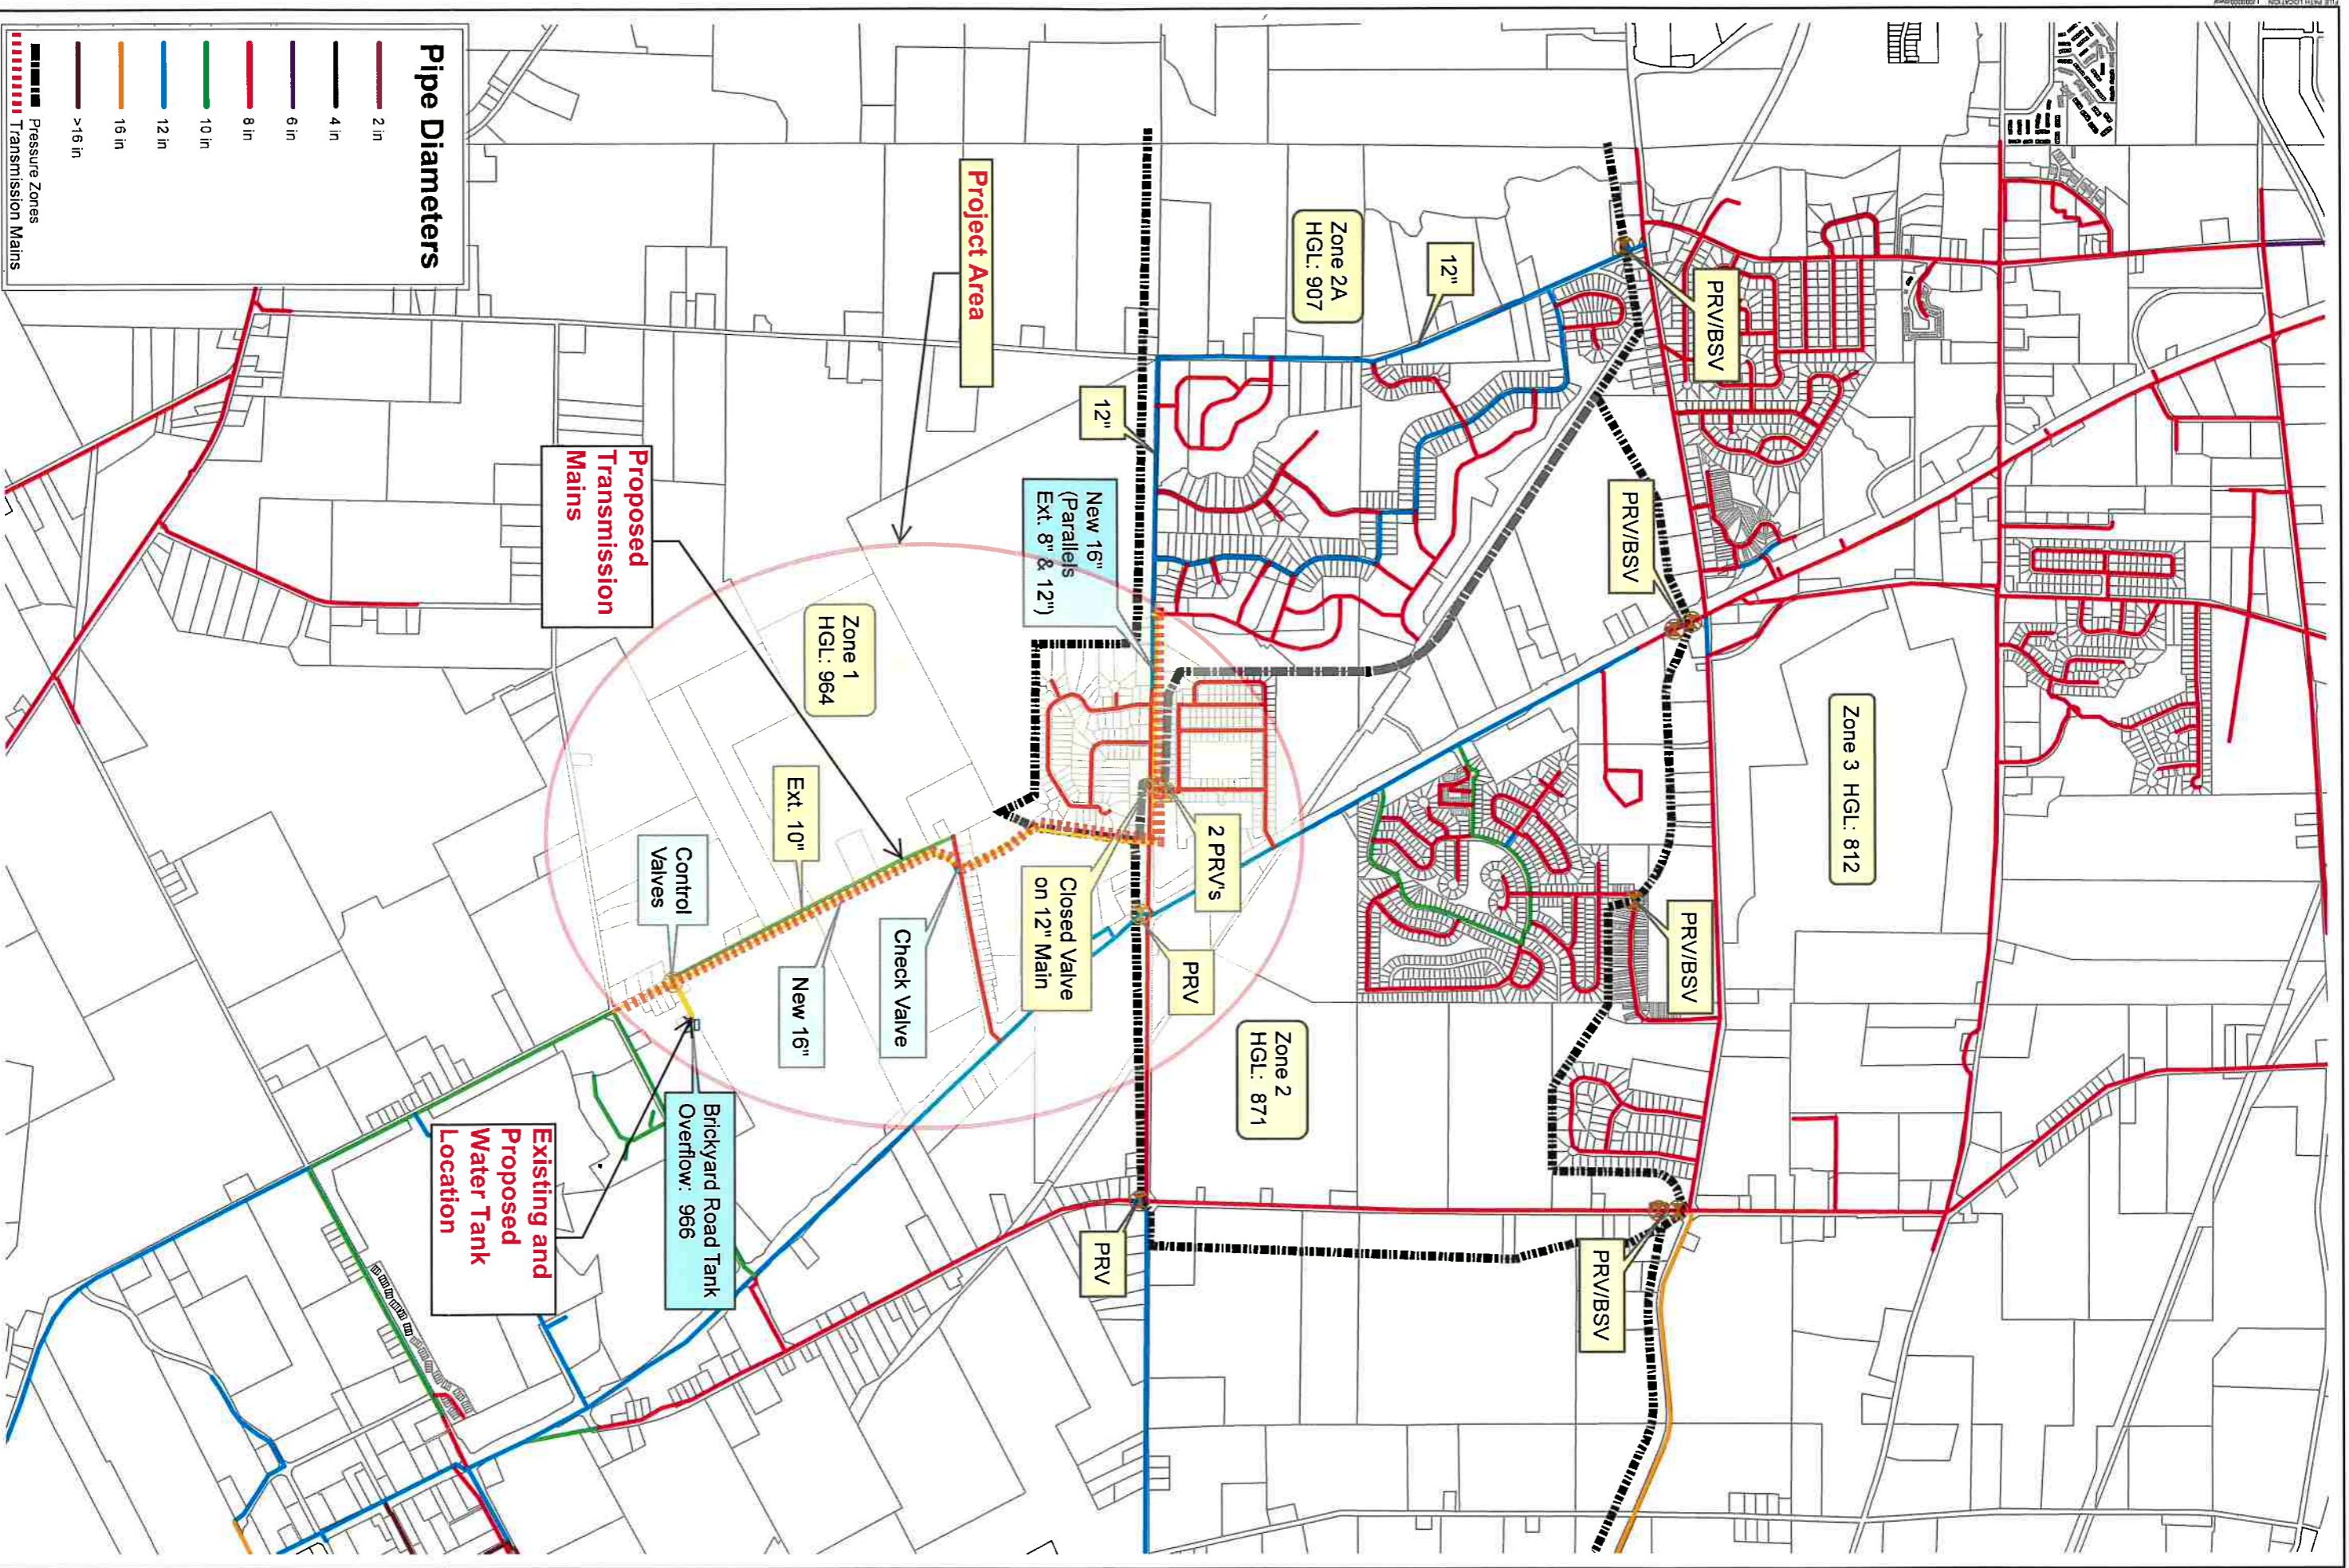

Pipe Diameters

- 2 in
- 4 in
- 6 in
- 8 in
- 10 in
- 12 in
- 16 in
- >16 in
- Pressure Zones
- Transmission Mains

FIG. 3
 SHEET NO. 0610.14004.000
 PROJECT NO. 145 Culver Road, Suite 160, Rochester, New York 14620 585-381-9250 FAX 585-381-1008
MRB | group
 Engineering, Architecture, Surveying, P.C.
 www.mrbgroup.com

Drawn By: DCA
 Scale: 1" = 2,000'
 Date: Aug 2016

CANANDAIGUA-FARMINGTON WATER DISTRICT
 ONTARIO COUNTY, NEW YORK
 PROPOSED IMPROVEMENTS